


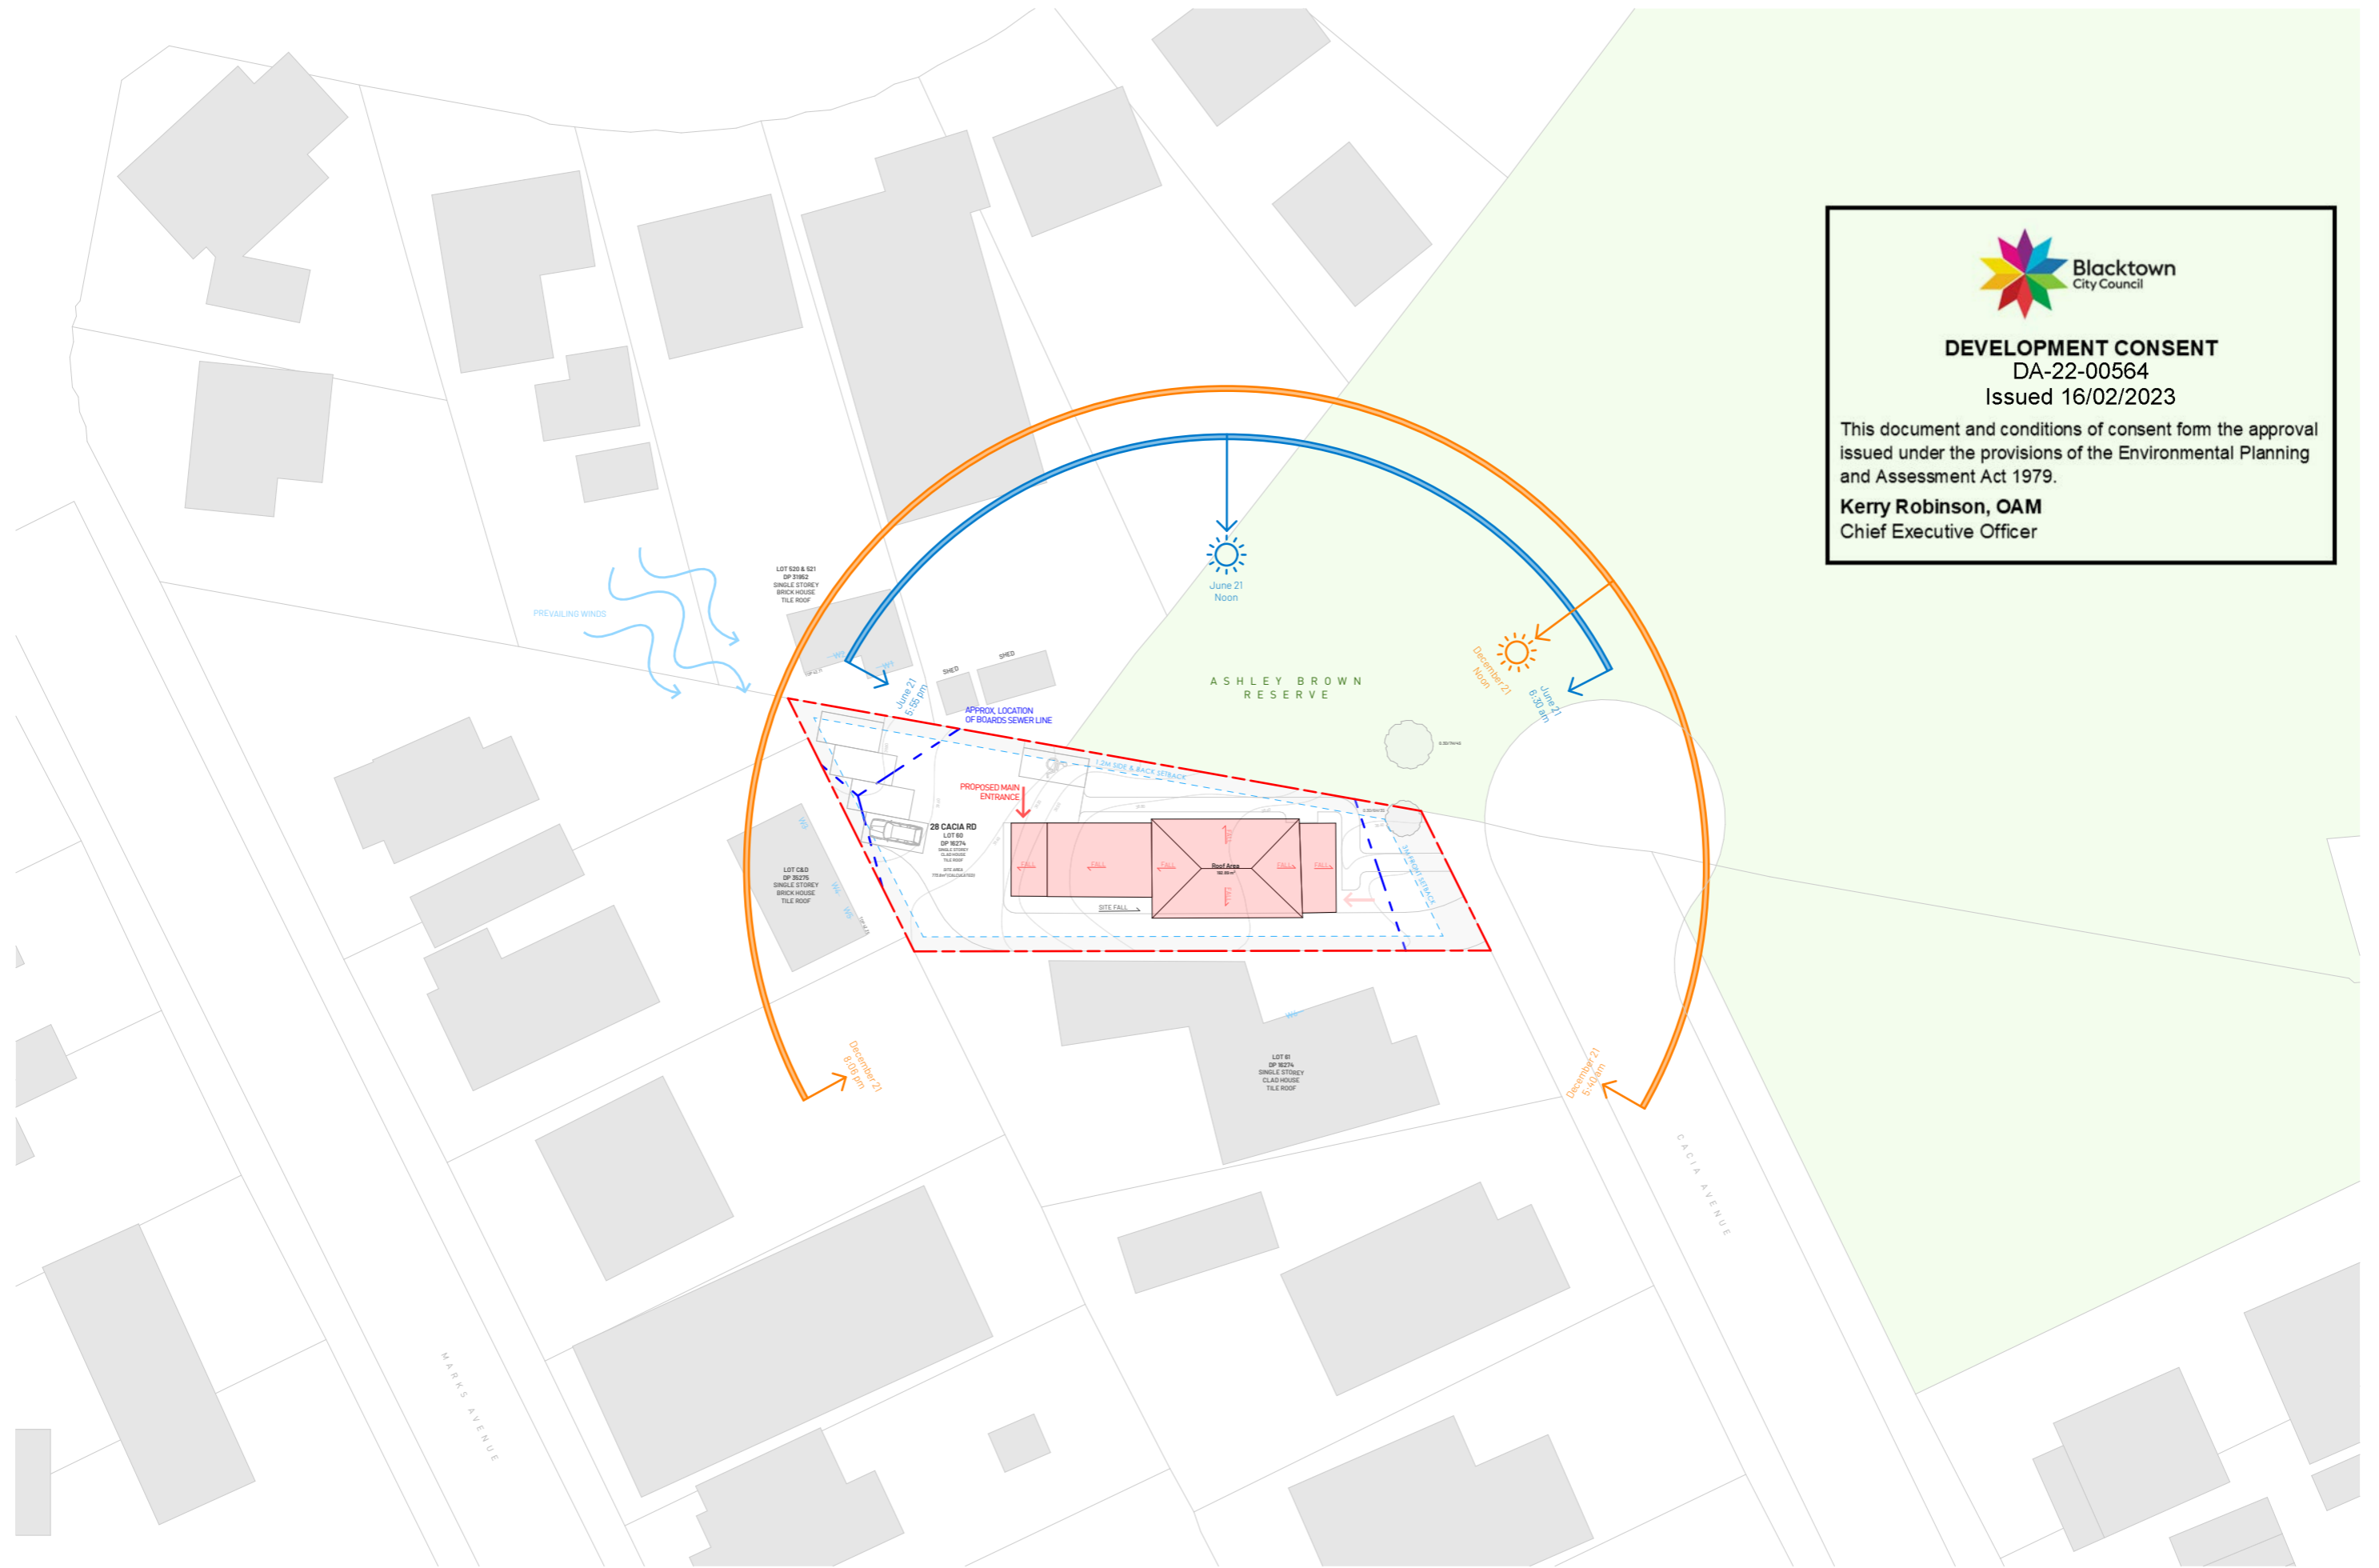

**DEVELOPMENT CONSENT**  
DA-22-00564  
Issued 16/02/2023

This document and conditions of consent form the approval issued under the provisions of the Environmental Planning and Assessment Act 1979.

**Kerry Robinson, OAM**  
Chief Executive Officer






**DEVELOPMENT CONSENT**  
DA-22-00564  
Issued 16/02/2023

This document and conditions of consent form the approval issued under the provisions of the Environmental Planning and Assessment Act 1979.

**Kerry Robinson, OAM**  
Chief Executive Officer

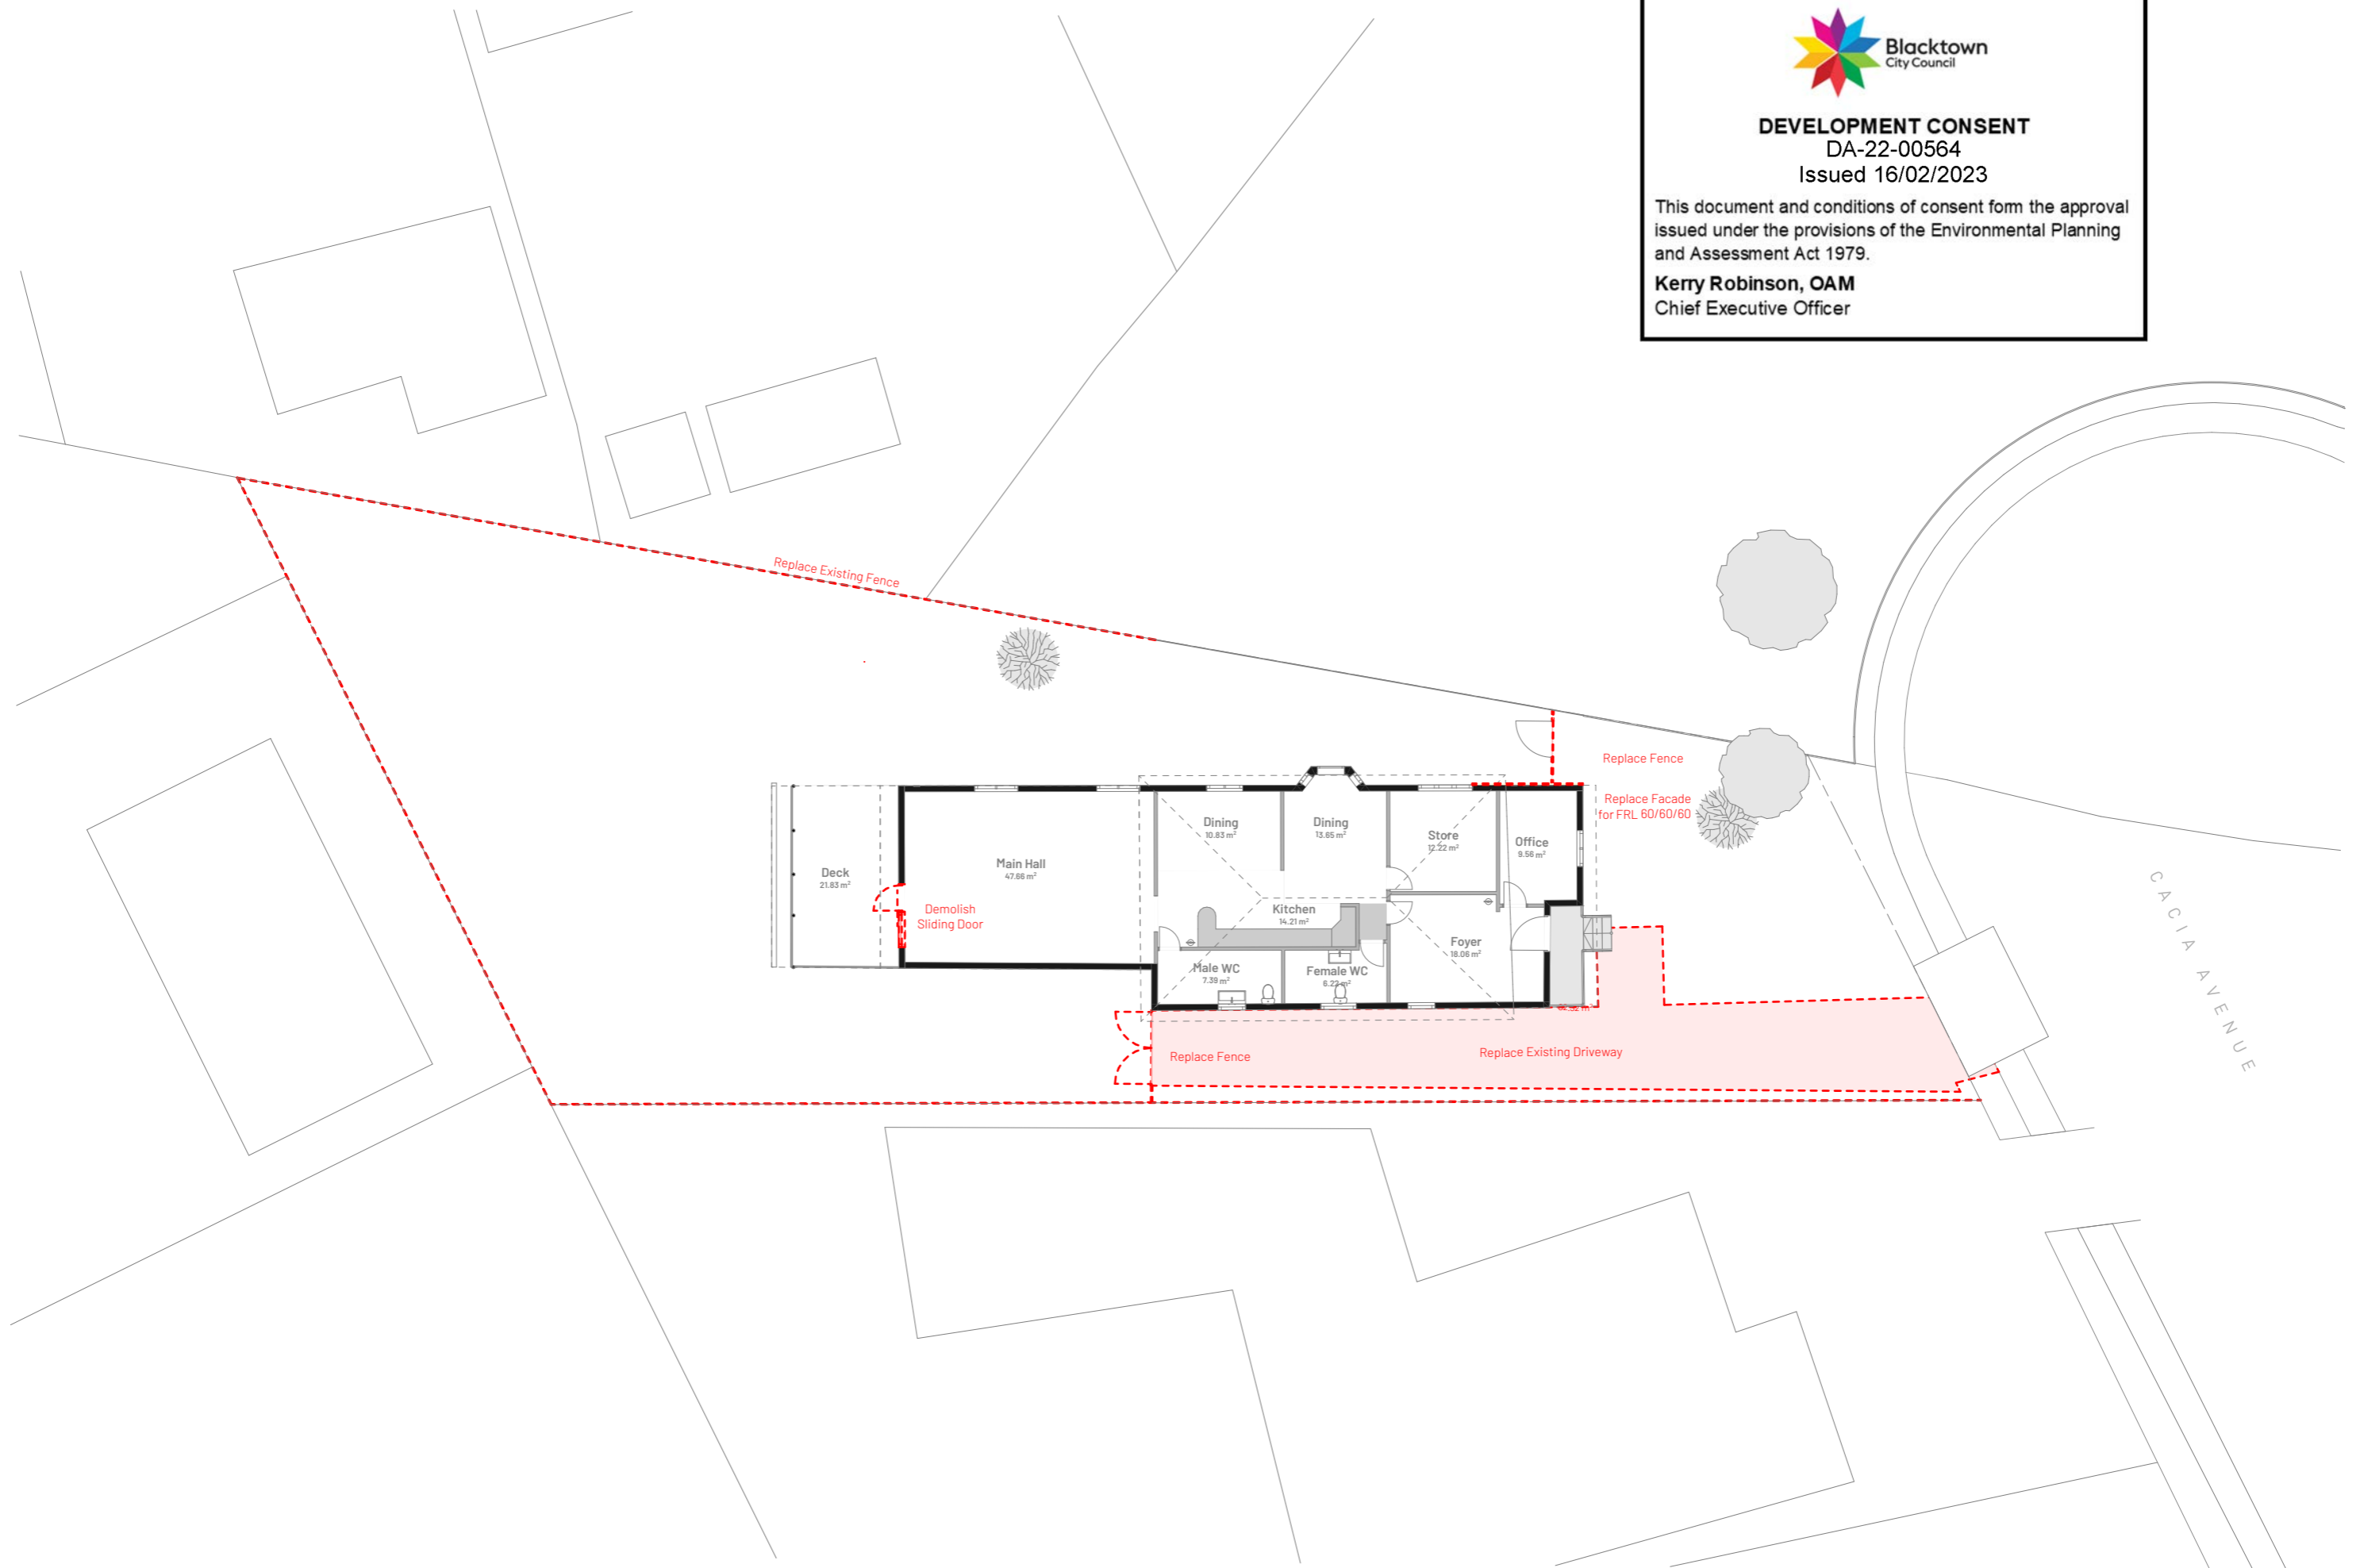




**DEVELOPMENT CONSENT**  
DA-22-00564  
Issued 16/02/2023

This document and conditions of consent form the approval issued under the provisions of the Environmental Planning and Assessment Act 1979.

**Kerry Robinson, OAM**  
Chief Executive Officer

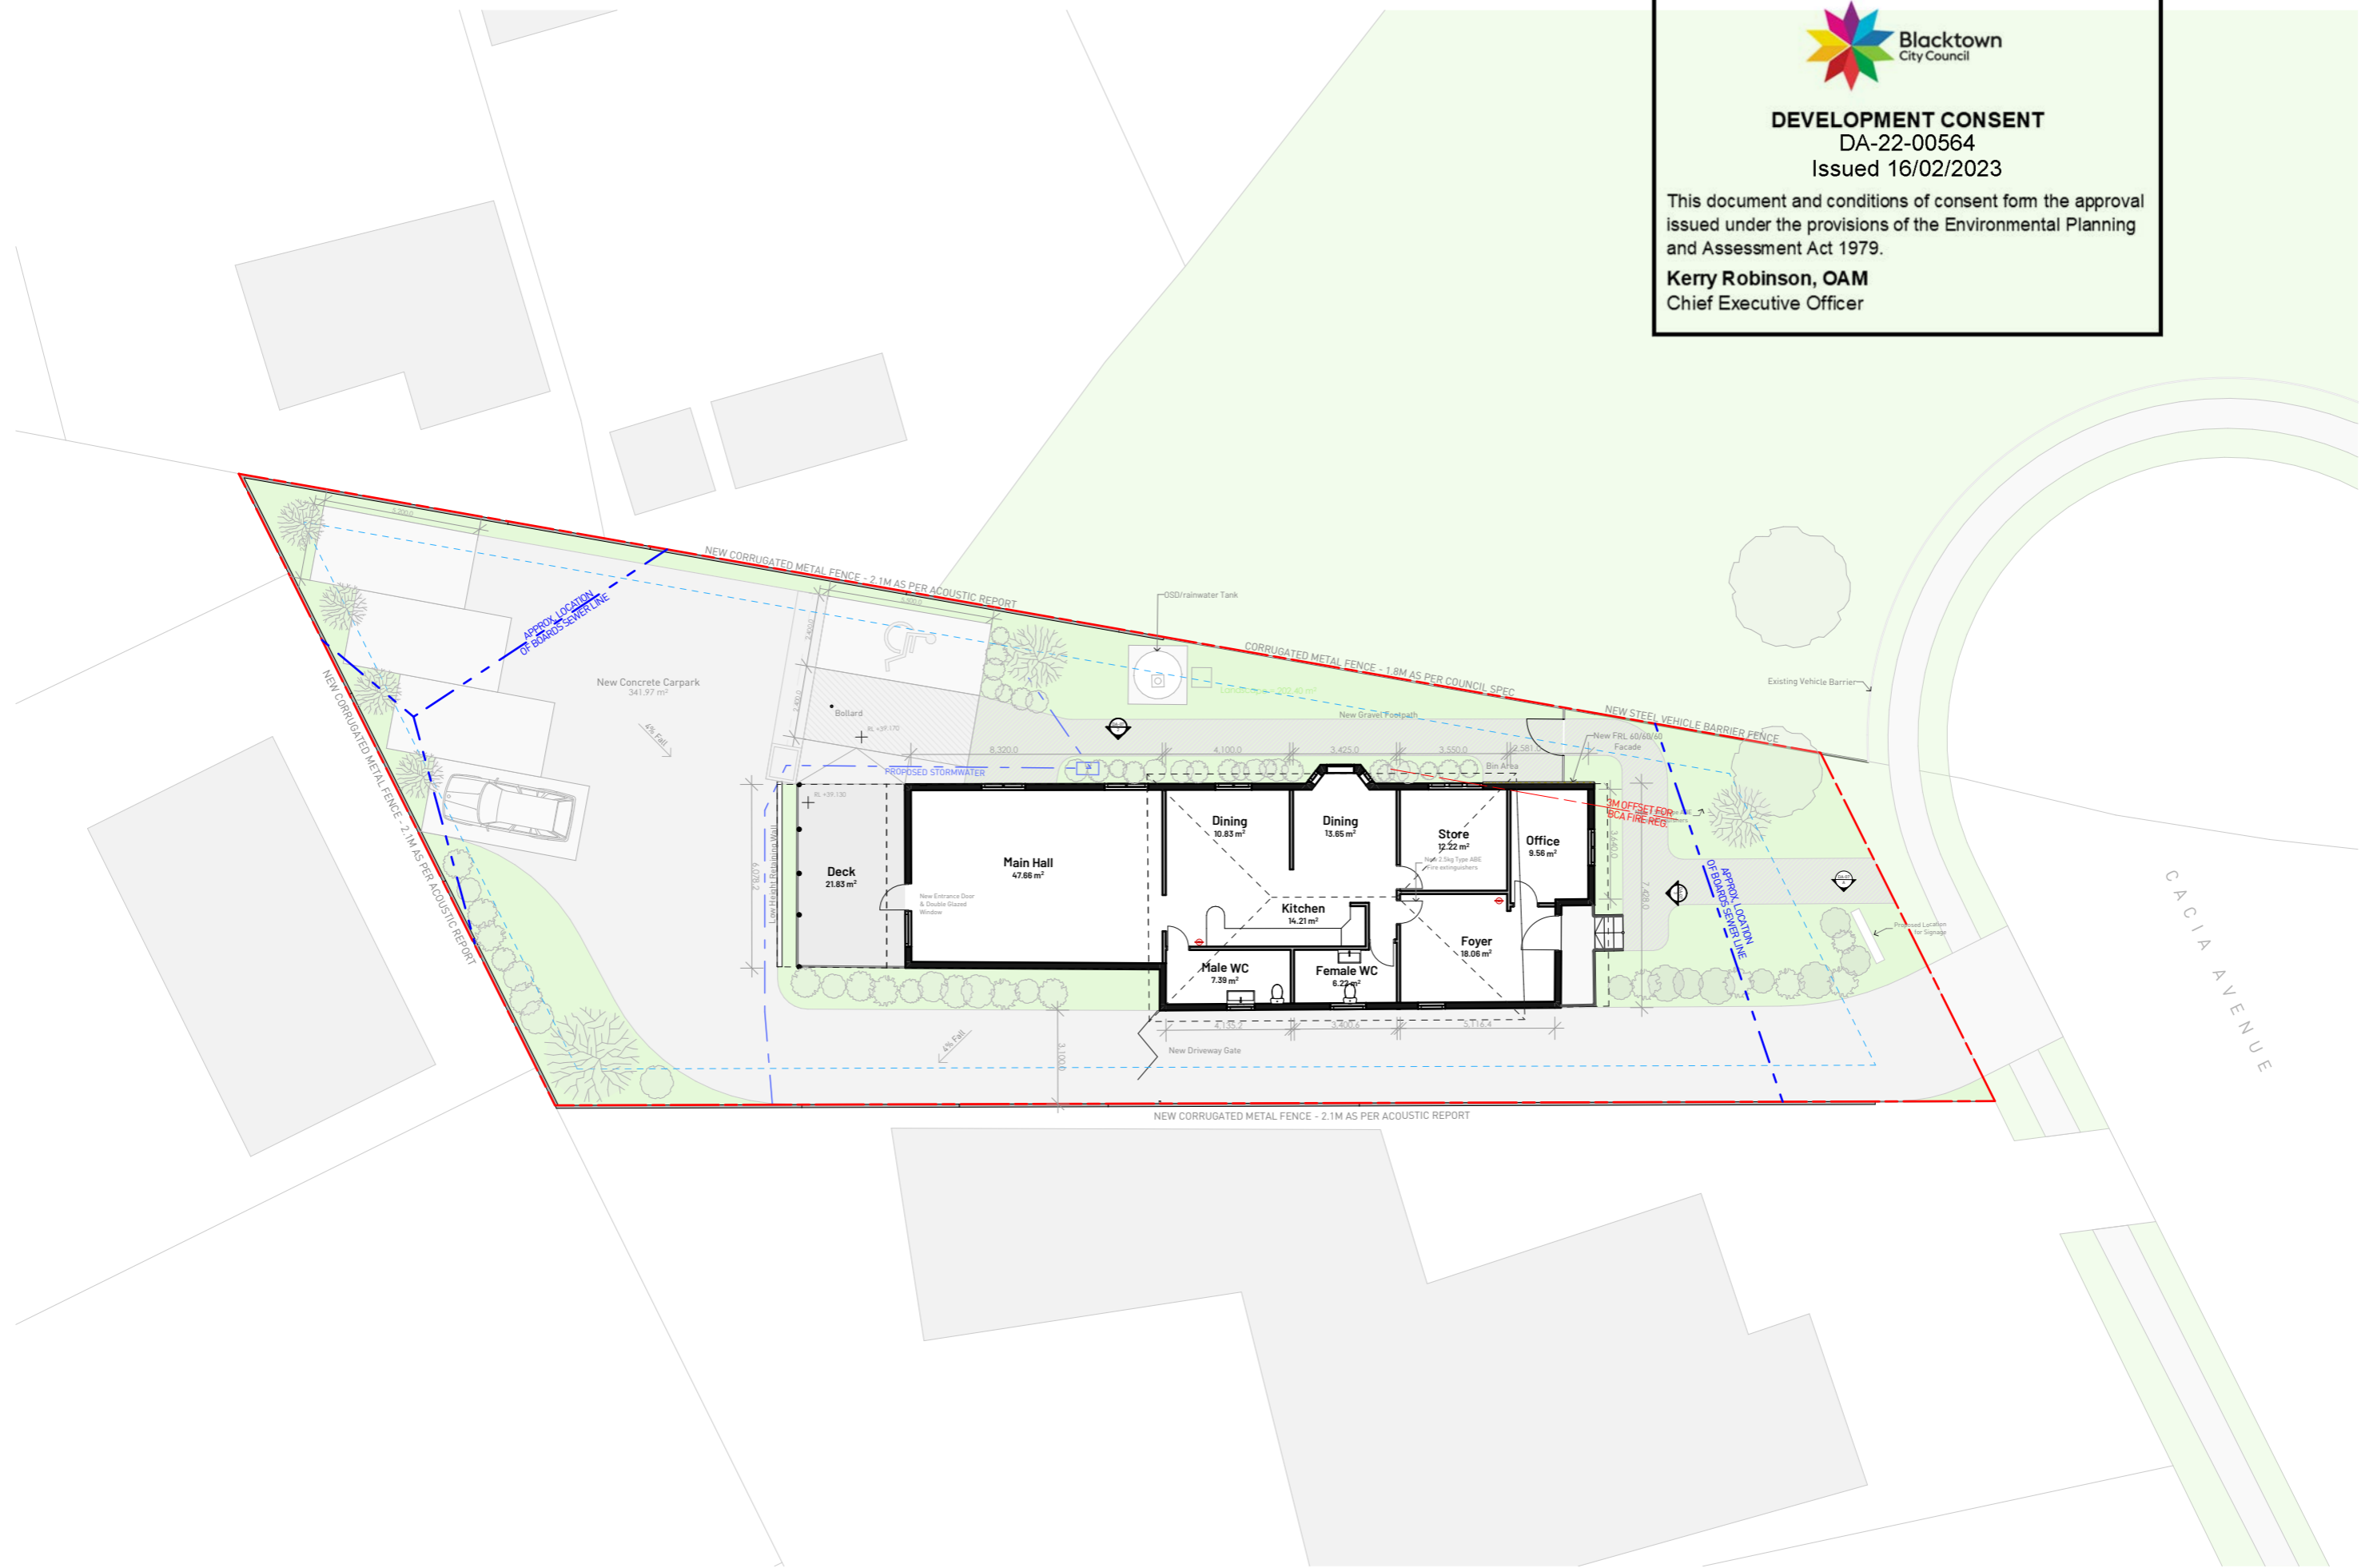




**DEVELOPMENT CONSENT**  
 DA-22-00564  
 Issued 16/02/2023

This document and conditions of consent form the approval issued under the provisions of the Environmental Planning and Assessment Act 1979.

**Kerry Robinson, OAM**  
 Chief Executive Officer

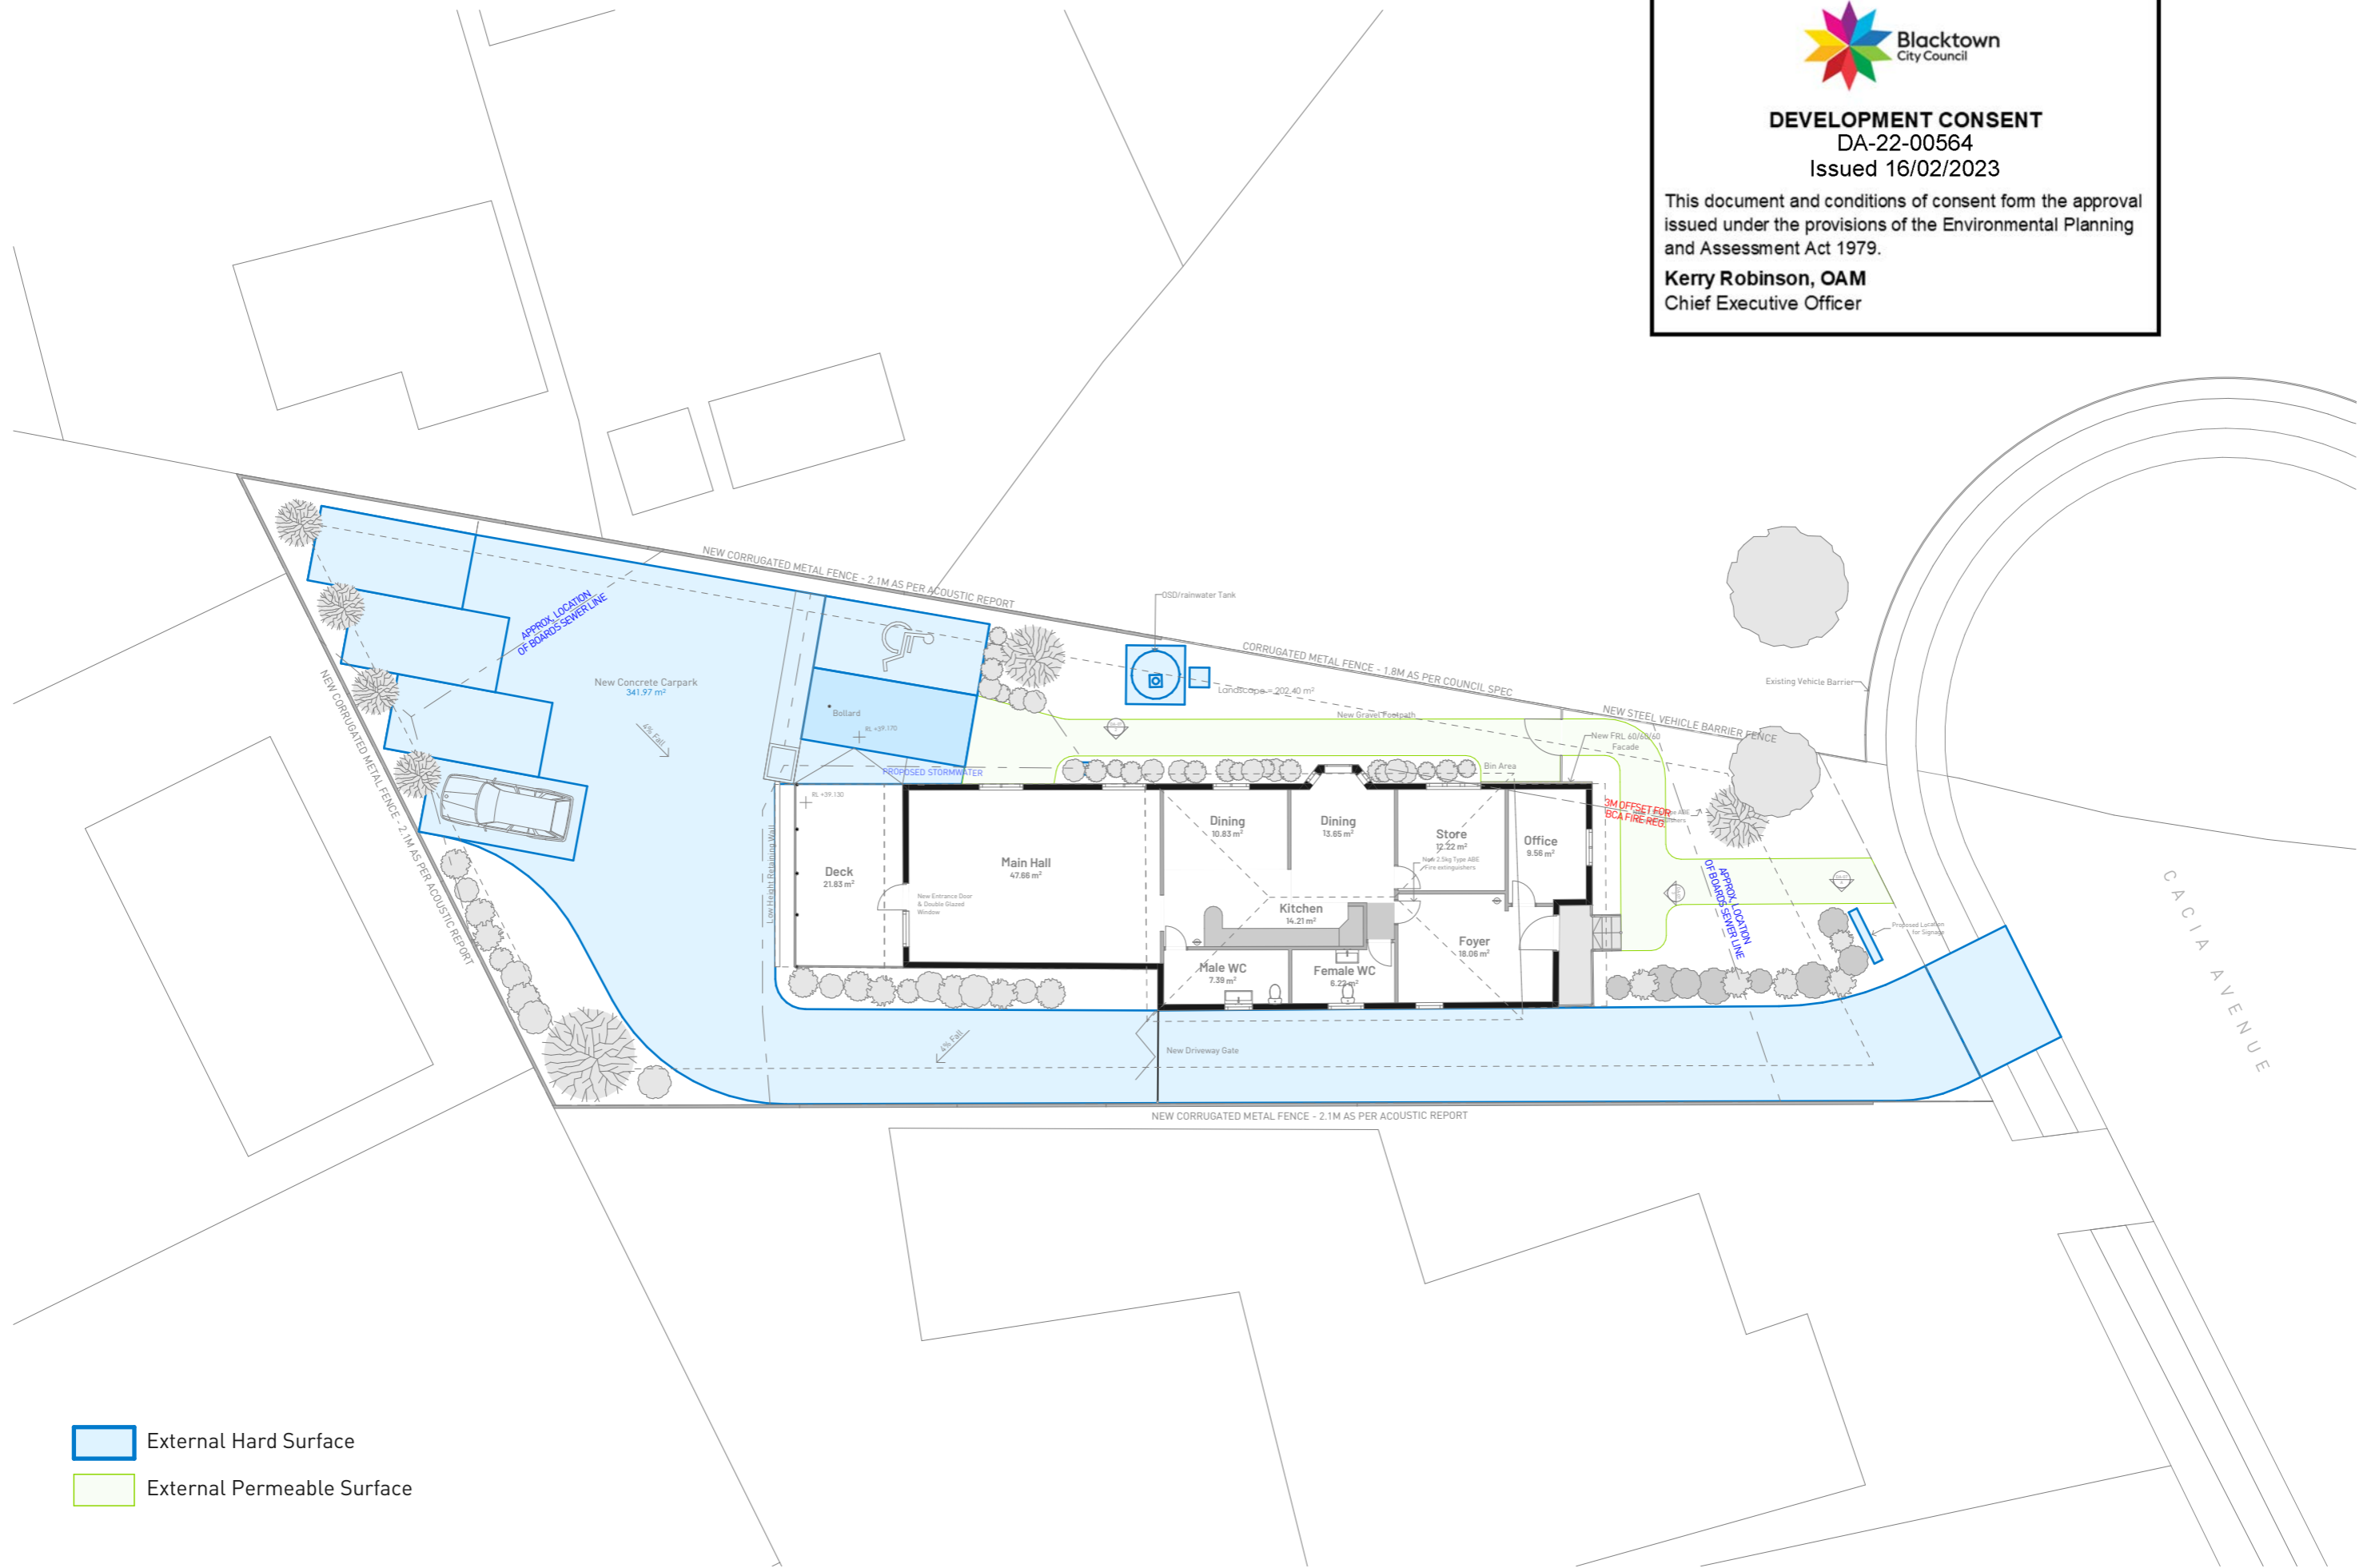

- External Hard Surface
- External Permeable Surface



**DEVELOPMENT CONSENT**  
 DA-22-00564  
 Issued 16/02/2023

This document and conditions of consent form the approval issued under the provisions of the Environmental Planning and Assessment Act 1979.


**Kerry Robinson, OAM**  
 Chief Executive Officer



EAST ELEVATION



WEST ELEVATION

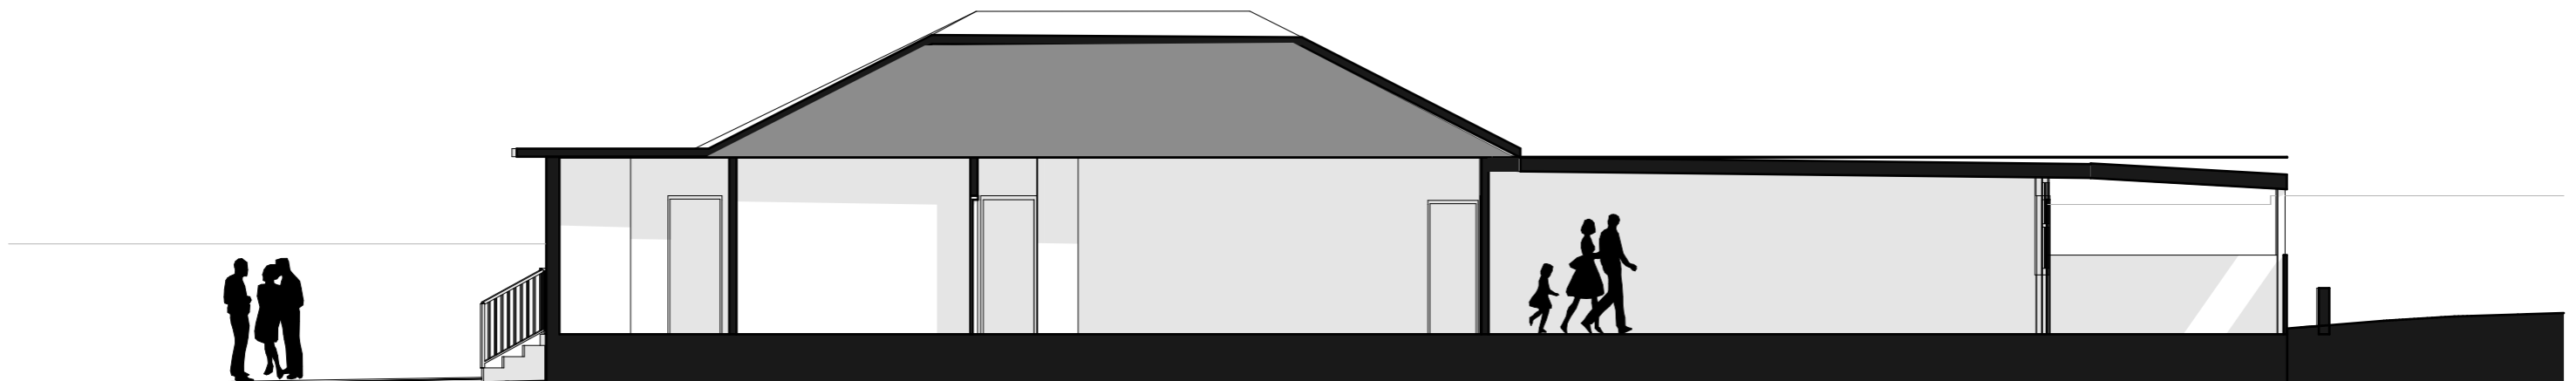



EAST - WEST SECTION



**DEVELOPMENT CONSENT**  
DA-22-00564  
Issued 16/02/2023

This document and conditions of consent form the approval issued under the provisions of the Environmental Planning and Assessment Act 1979.

**Kerry Robinson, OAM**  
Chief Executive Officer

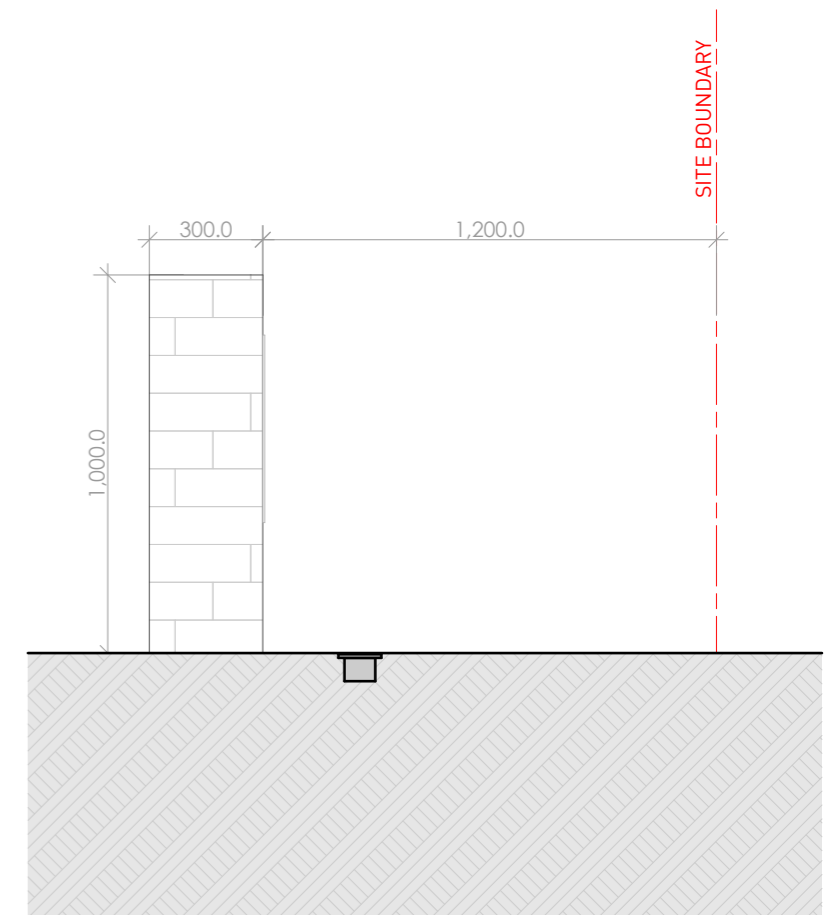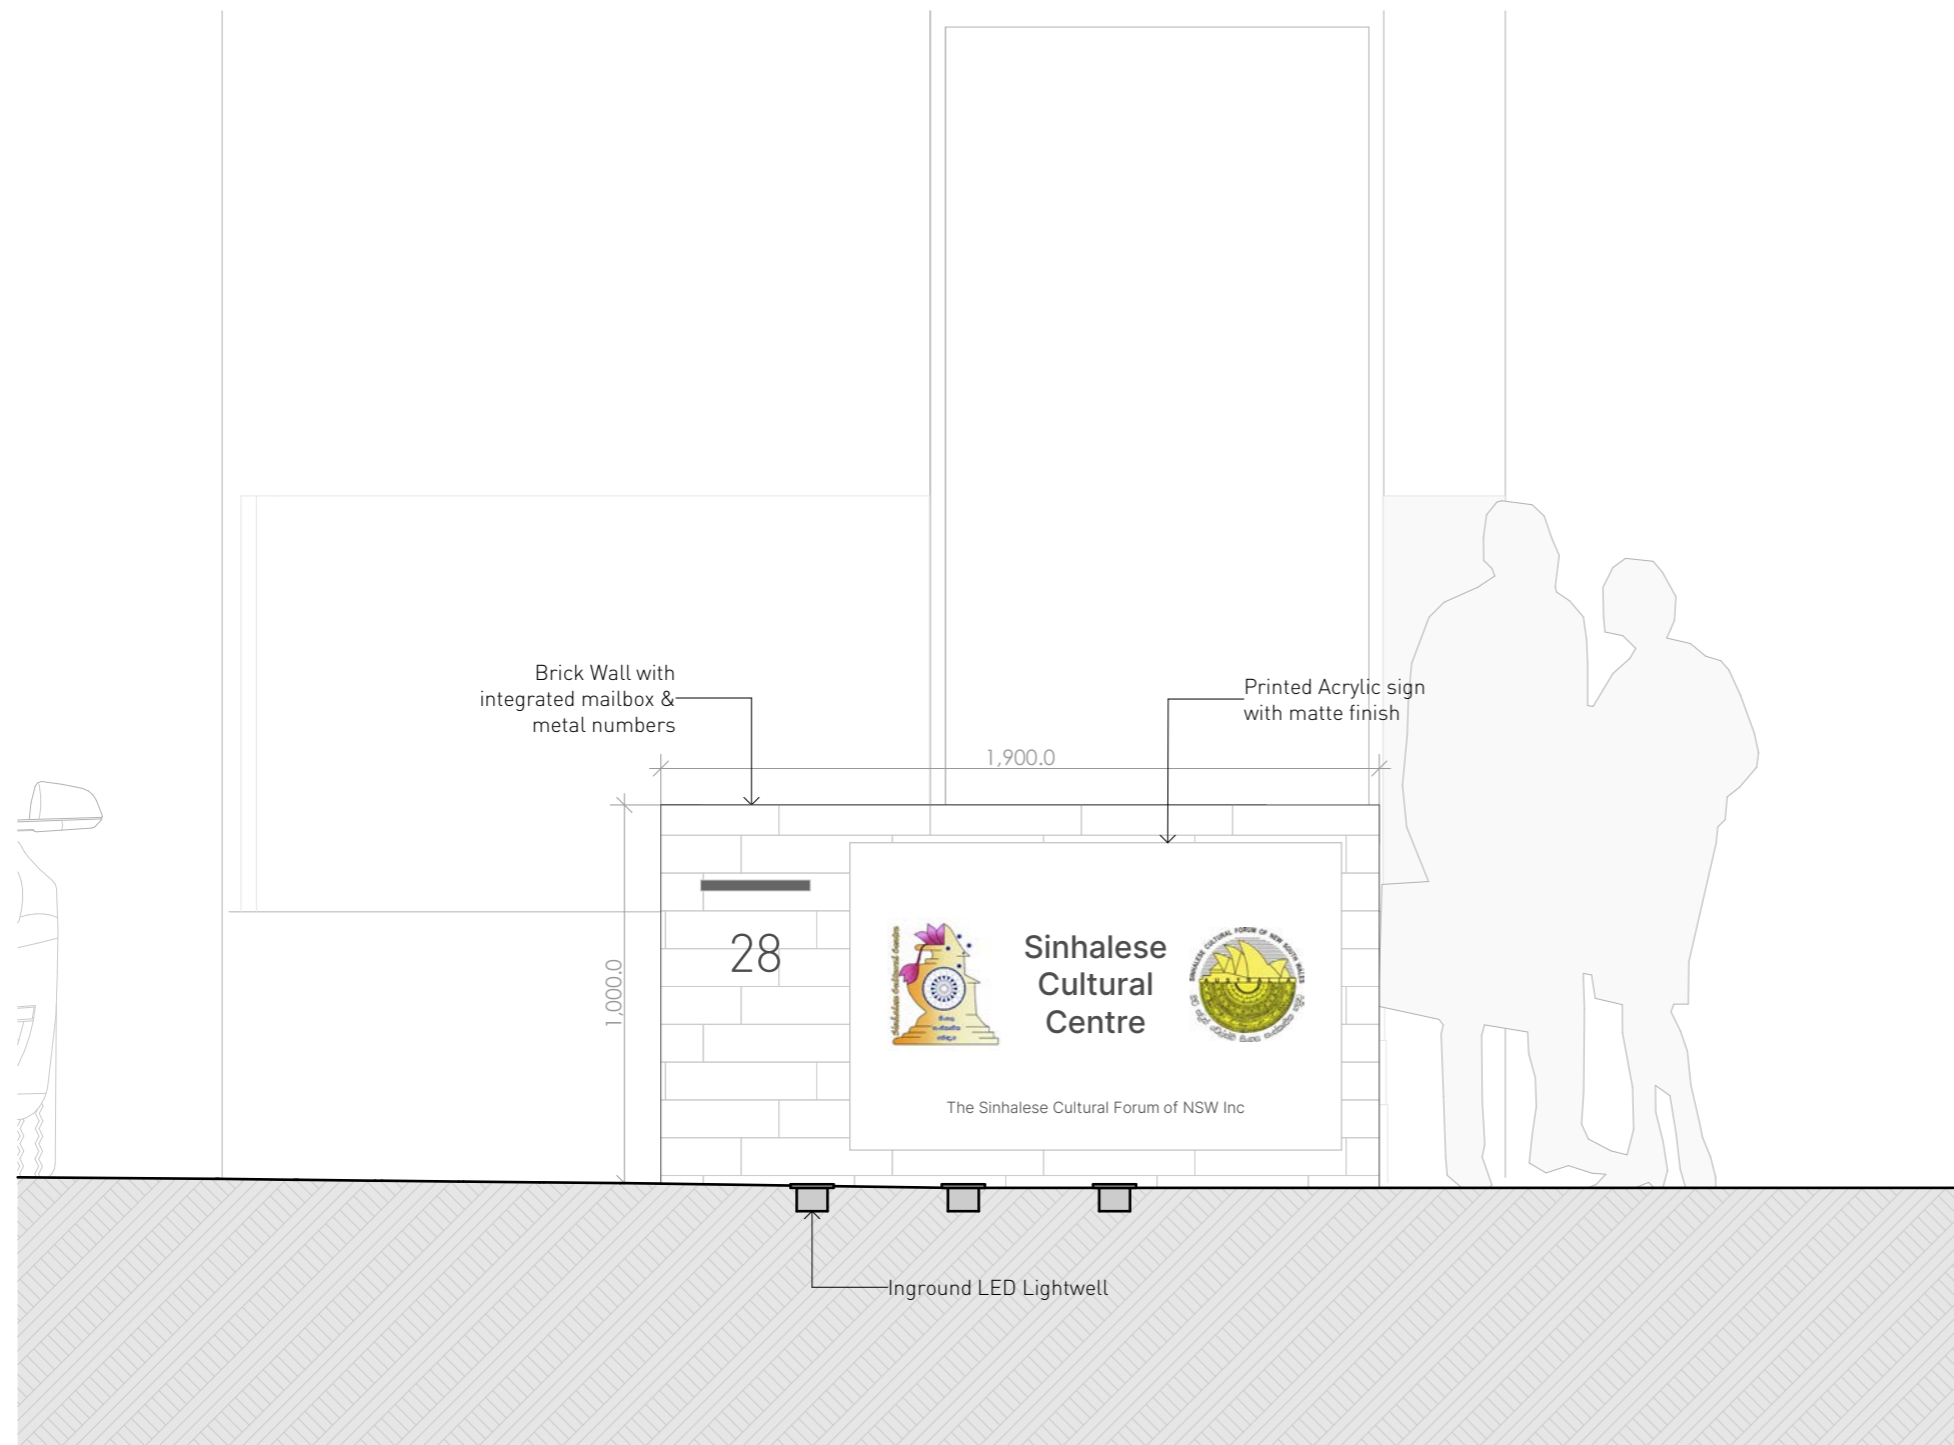




**DEVELOPMENT CONSENT**  
DA-22-00564  
Issued 16/02/2023

This document and conditions of consent form the approval issued under the provisions of the Environmental Planning and Assessment Act 1979.

**Kerry Robinson, OAM**  
Chief Executive Officer

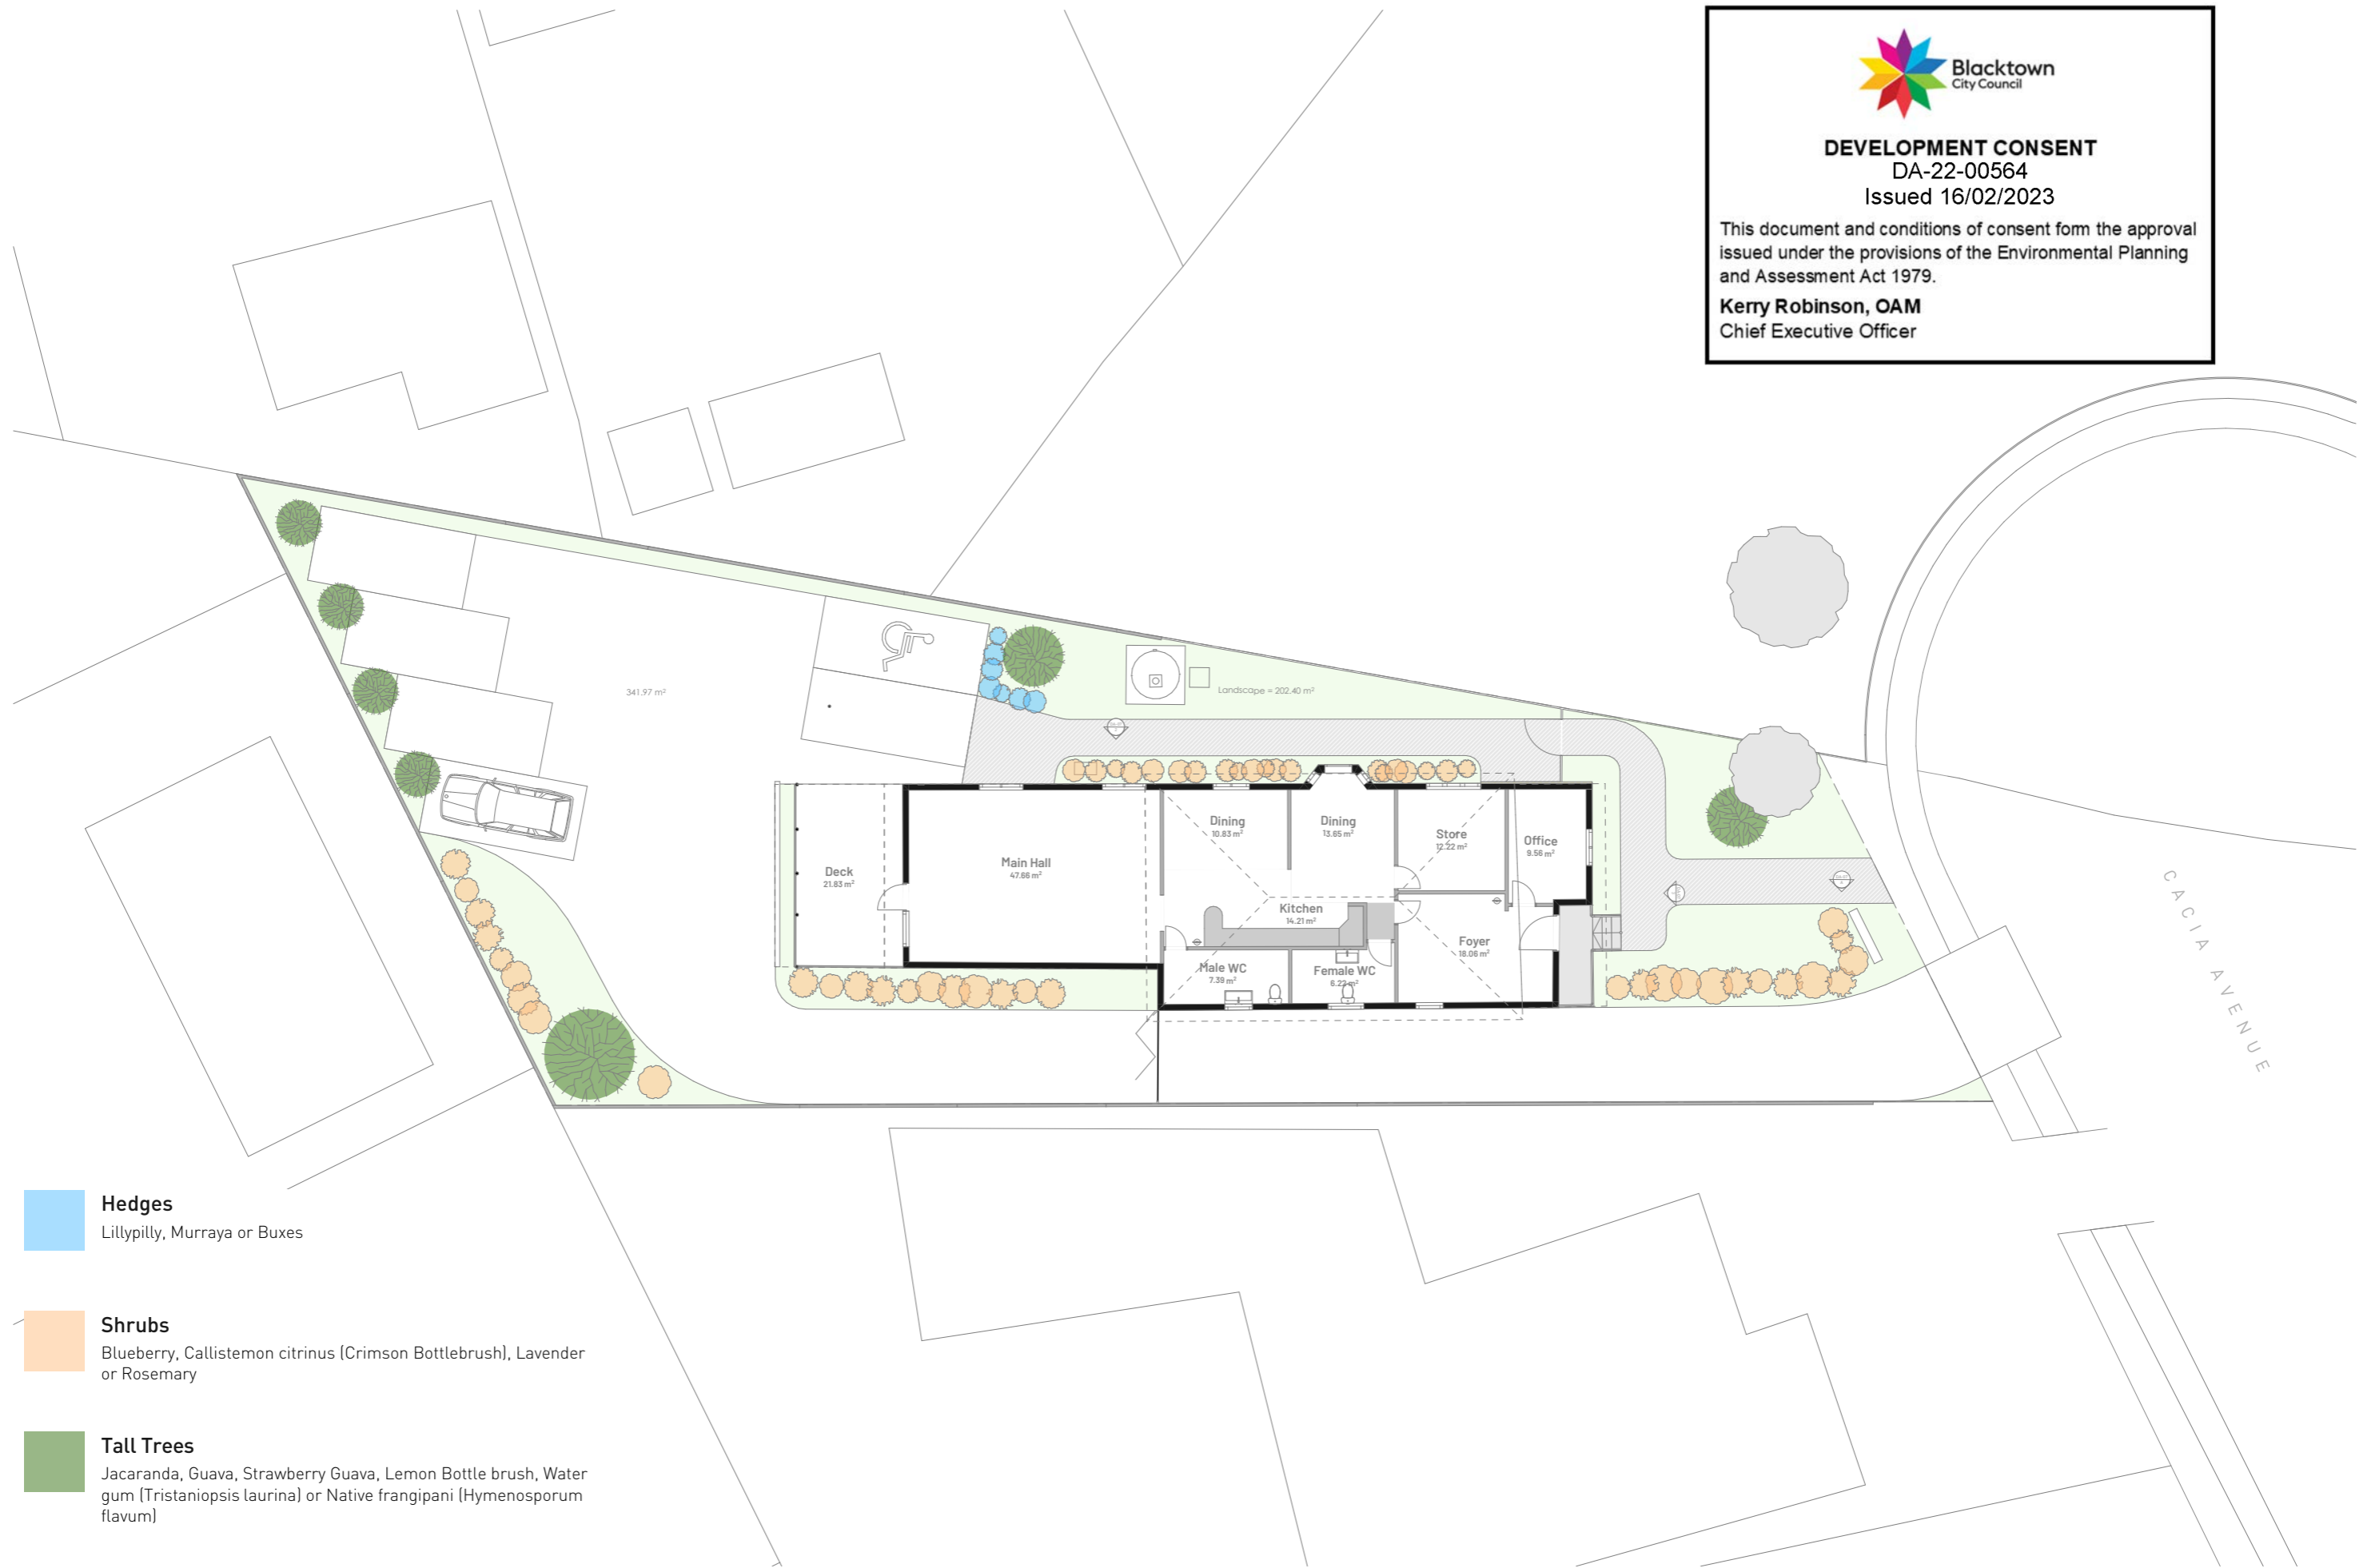

**Hedges**  
Lillypilly, Murraya or Buxes

**Shrubs**  
Blueberry, Callistemon citrinus (Crimson Bottlebrush), Lavender or Rosemary

**Tall Trees**  
Jacaranda, Guava, Strawberry Guava, Lemon Bottle brush, Water gum (Tristanopsis laurina) or Native frangipani (Hymenosporum flavum)